


LEYENDA ACOMETIDAS

	FAROLAS		SANEAMIENTO
	TELEFONICA		PLUVIALES
	AGUA POTABLE		
	BAJA TENSIÓN		

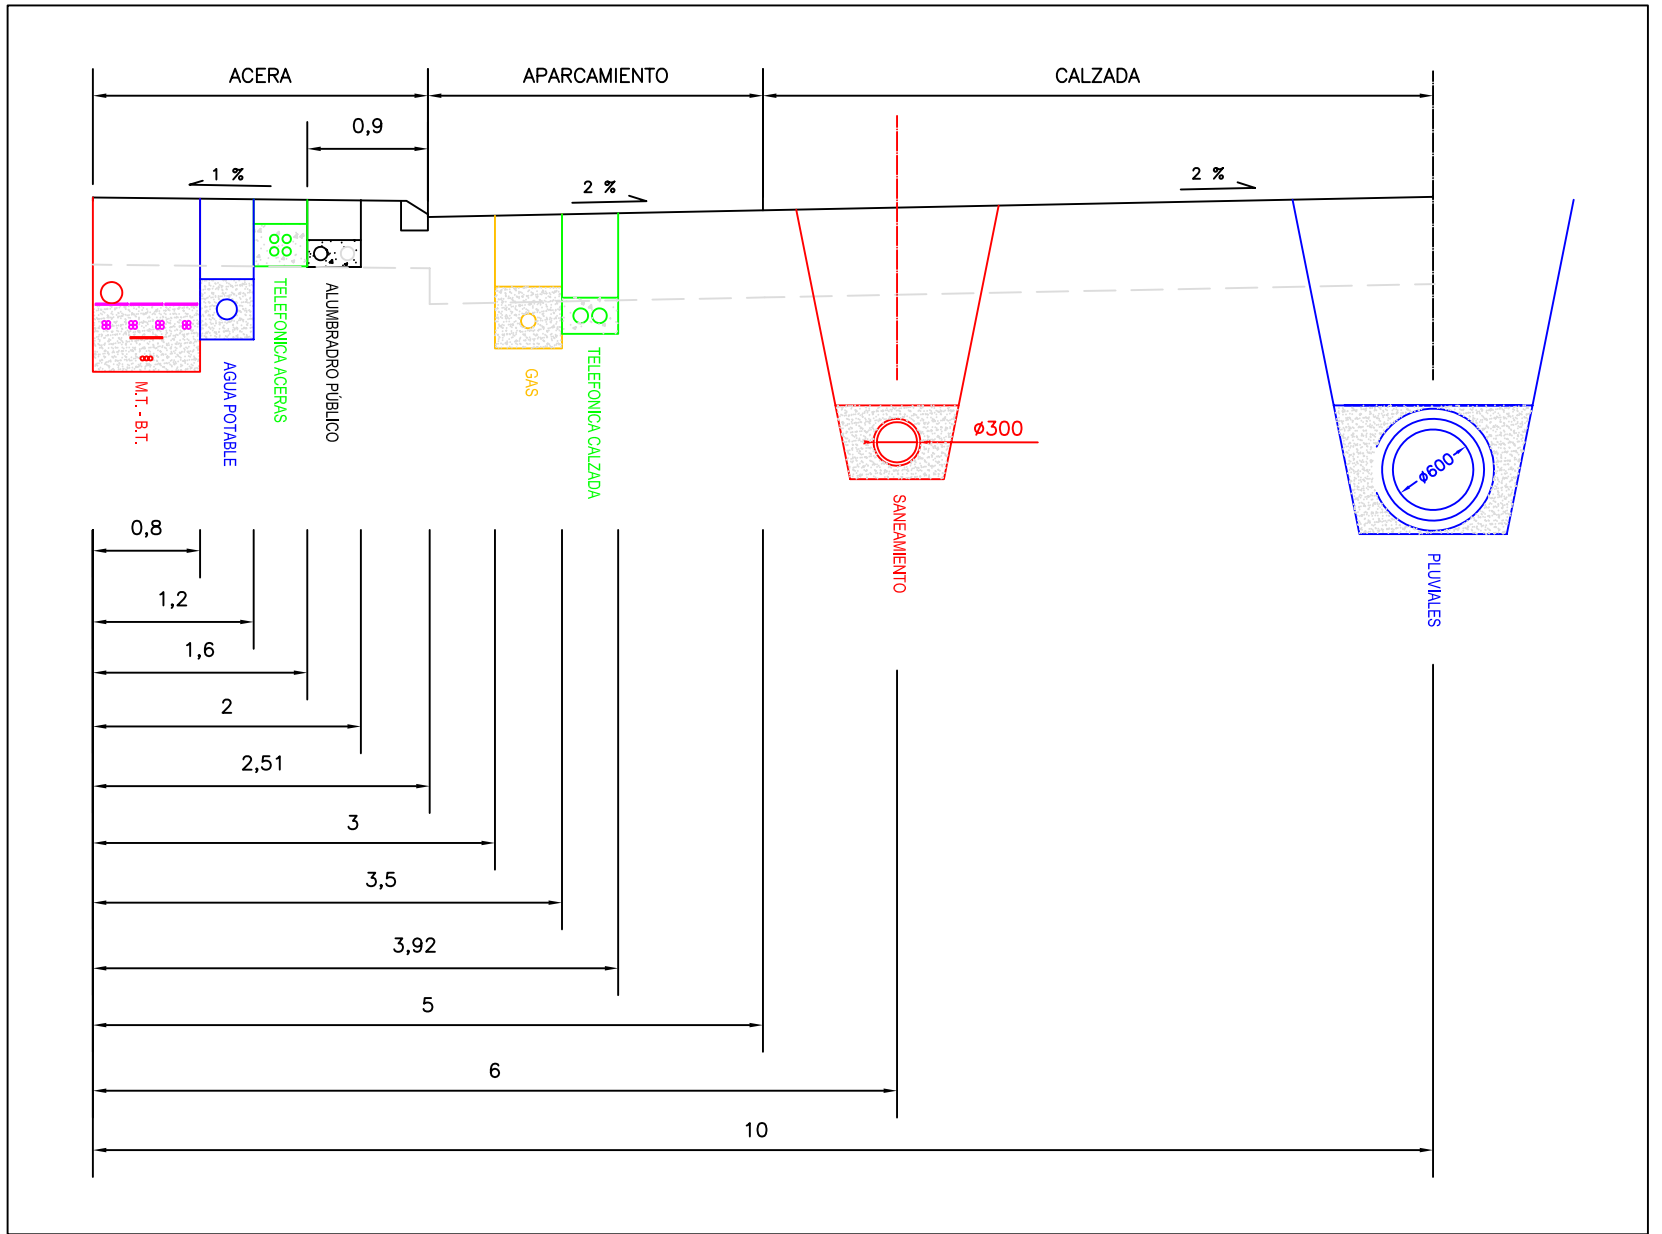

COORDENADAS PARCELA B 14		
Punto	X	Y
1	X = 719604.6328	Y = 4266812.4481
2	X = 719615.3470	Y = 4266856.1540
3	X = 719595.9221	Y = 4266860.9159
4	X = 719585.2079	Y = 4266817.2100

POTENCIA ASIGNADA 60 kw BT

