


LEYENDA ACOMETIDAS

	FAROLAS		SANEAMIENTO
	TELEFONICA		PLUVIALES
	AGUA POTABLE		
	BAJA TENSION		

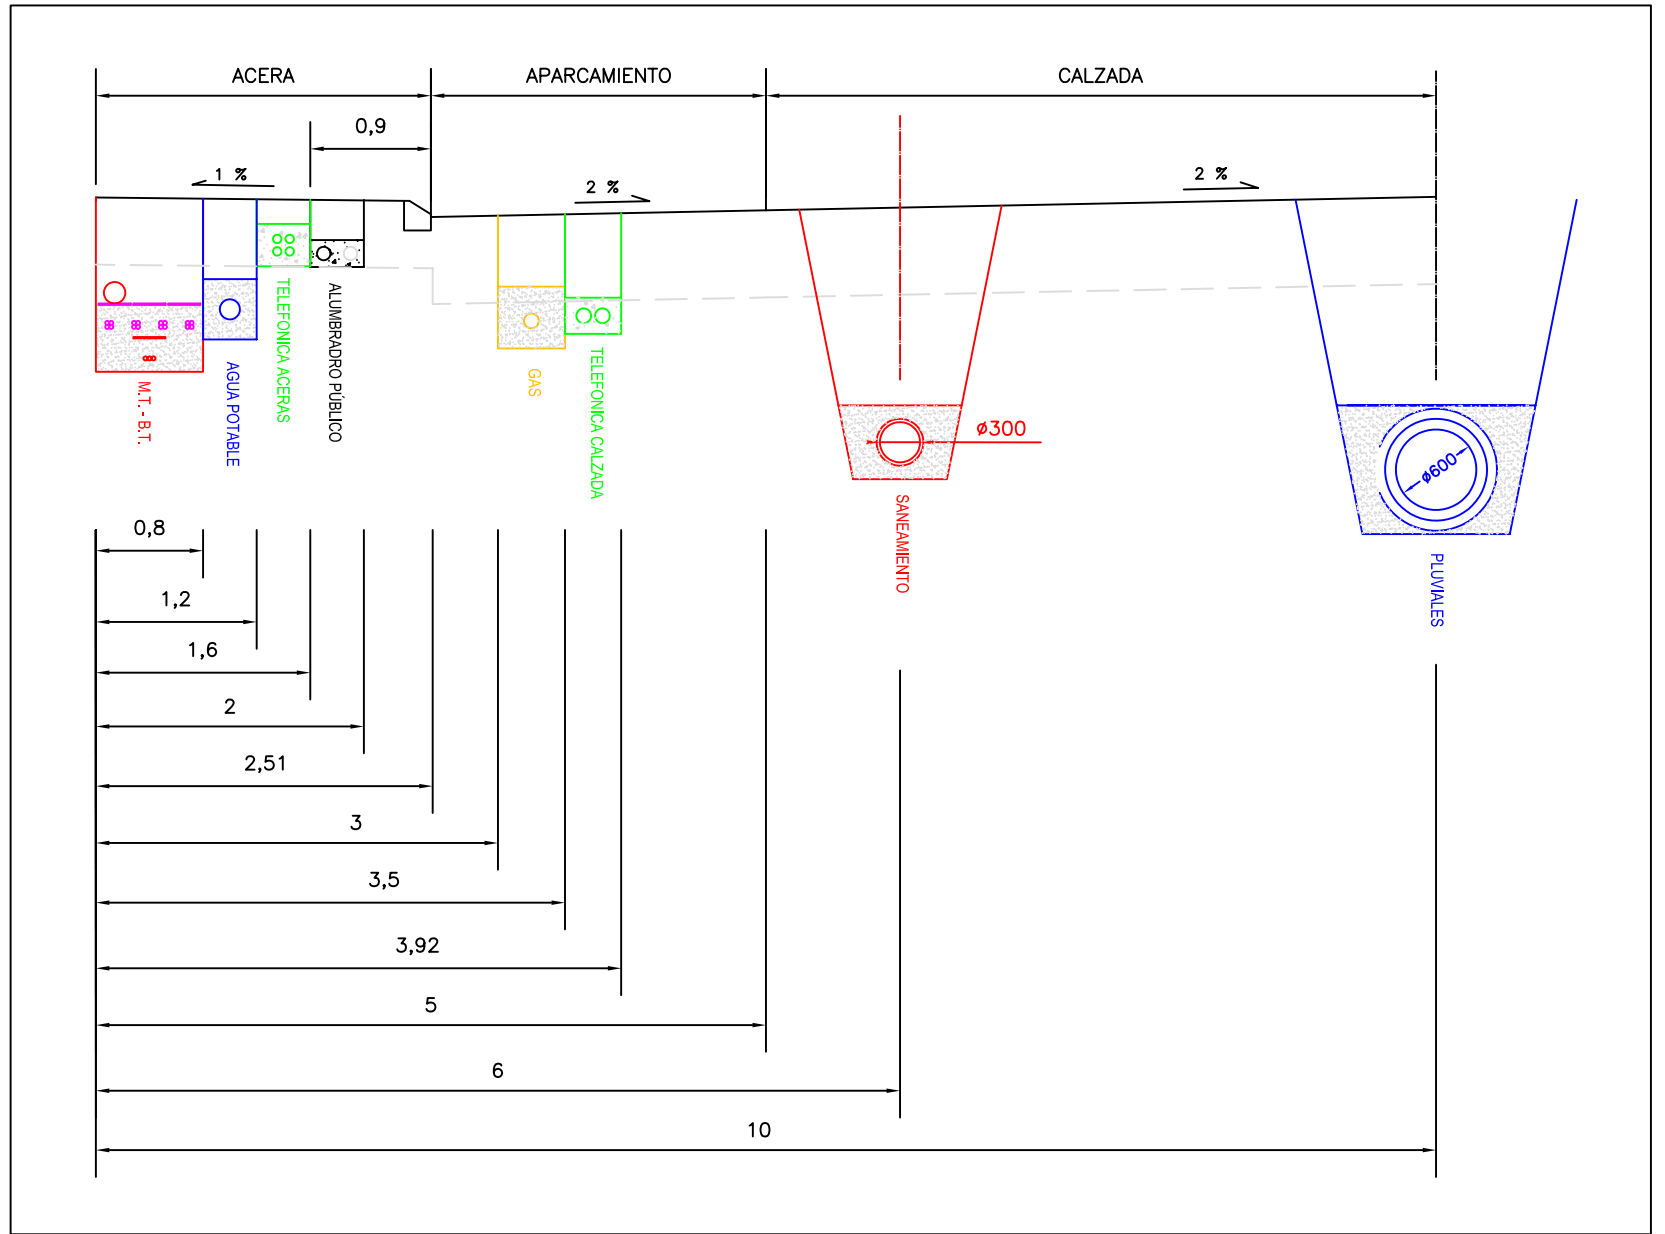

COORDENADAS PARCELA B 3		
Punto	X	Y
1	X = 719615.3470	Y = 4266856.1540
2	X = 719626.0611	Y = 4266899.8599
3	X = 719606.6363	Y = 4266904.6218
4	X = 719595.9221	Y = 4266860.9159

POTENCIA ASIGNADA 75 kw BT

